


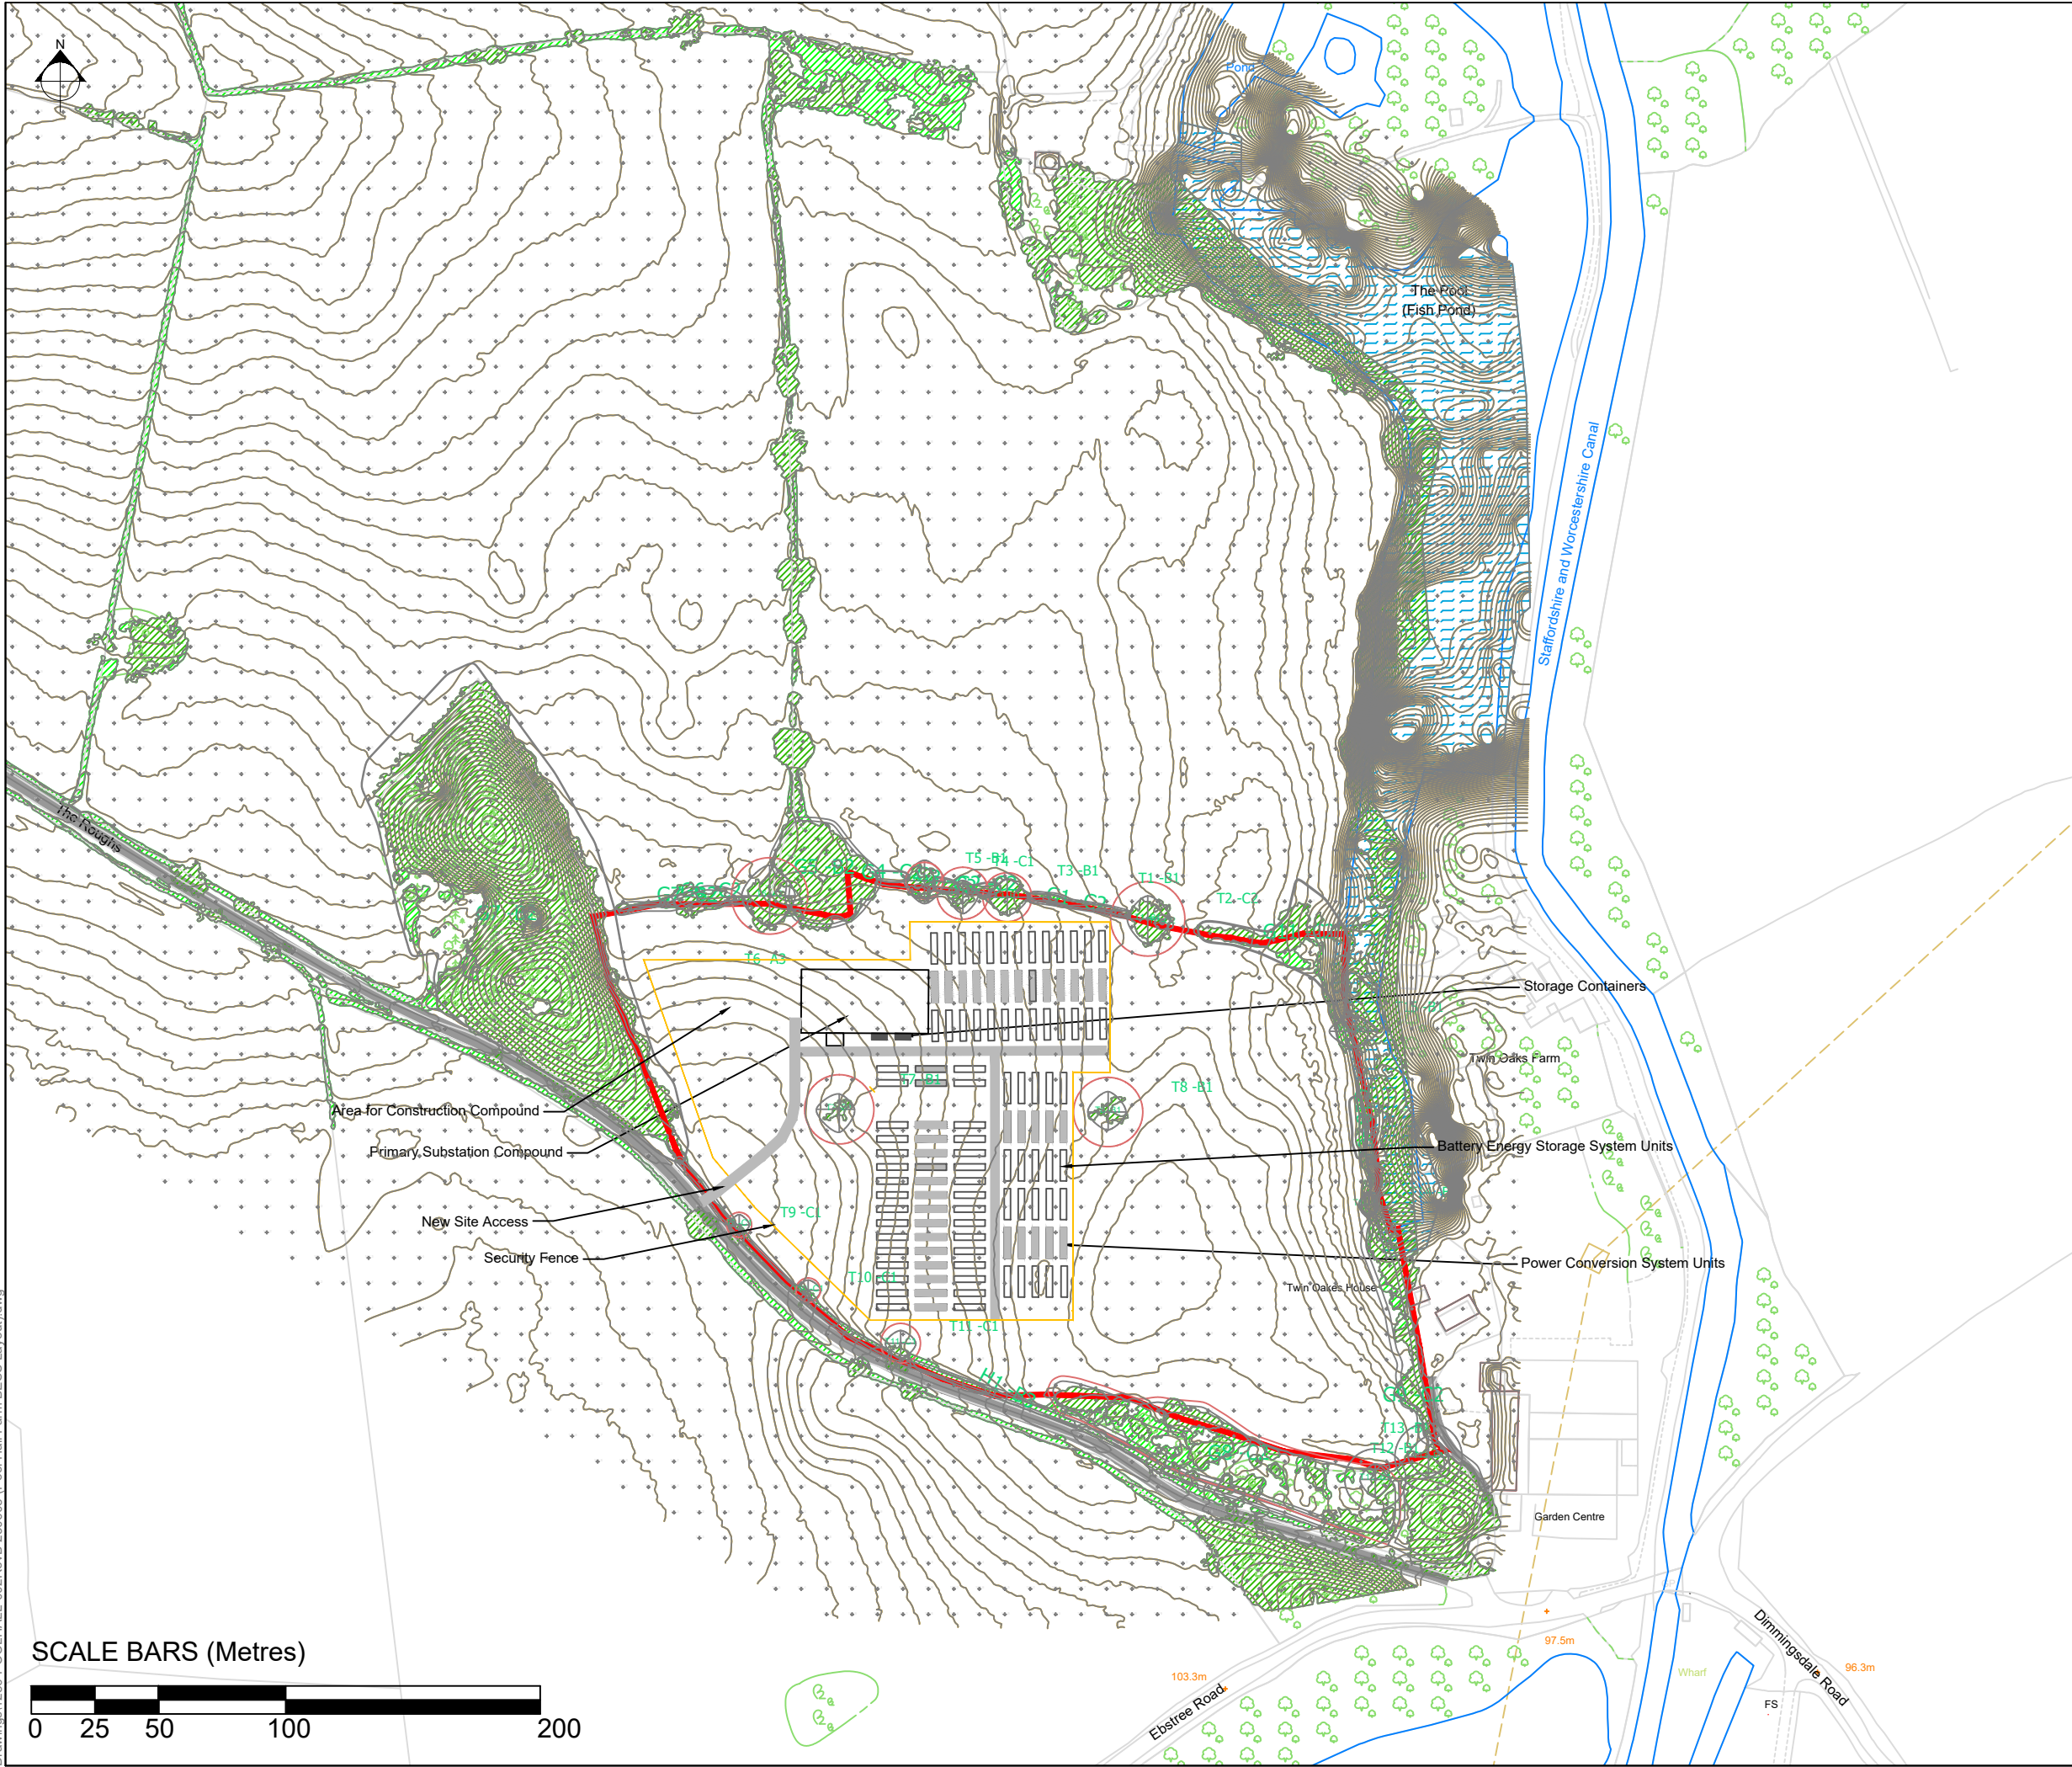

- Notes
1. Verifying Dimensions: The contractor shall verify dimensions against such other drawings or site conditions as pertain to this part of the work.
 2. Existing Services: Any information concerning the location of existing services (above and below ground) indicated on this drawing is intended for general guidance only. All services should be checked on site prior to any work commencing.
 3. If received electronically it is the recipients responsibility to print to correct scale. Only written dimensions should be used.
 4. © Crown copyright and database rights 2022 Ordnance Survey 0100031673.

LEGEND

— SITE BOUNDARY

B	Moved the layout to adjust to the trees roots	JP	FA	08/06/2023
A	Moved the layout to adjust to the trees roots	JP	FA	22/05/2023
Rev	Description	By	CB	Date



ELGIN
ENERGY

[+44 \(0\) 208 088 4240](tel:+442080884240)
[+353 \(0\) 1 660 0180](tel:+3532016600180)
www.elgin-energy.com
London | Dublin | Sydney

Project POOL HALL FARM BESS

Title BESS LAYOUT

Status	Drawn By	PM/Checked by
Draft	Jessica Pereira	Fernanda Ayala
Site Ref	Scale @ A3	Original Date Created
1286	1:2500	23/03/2023
Drawing Number		Rev
1286-PoolHall-002		B

SCALE BARS (Metres)

